

# Structural Drawings for Frost Fans C49

NO.	DATE	DESCRIPTION
1	01/03/2019	ISSUE

## Drawing Index

### S - Series

Sheet No.	Sheet Name	Issue Date	Rev. No.
S.01	C49 Tower Elevations	01/03/2019	1
S.02	C49 Foundation & Baseplate Details	01/03/2019	1



PH: 06 878 5130  
 114 QUEEN STREET EAST, HASTINGS

**PROJECT TITLE**  
 Frost Boss C49

**PROJECT ADDRESS**  
 1429 Omaha Road, Twyford


**CLIENT NAME**  
 Frost Fans

**SHEET NAME**  
 Cover Page


DATE 01/03/2019  
 DRAWN BY KB

PROJECT NO.	SHEET NO.
1951	000

NO.	DATE	DESCRIPTION
1	01/03/2019	ISSUE

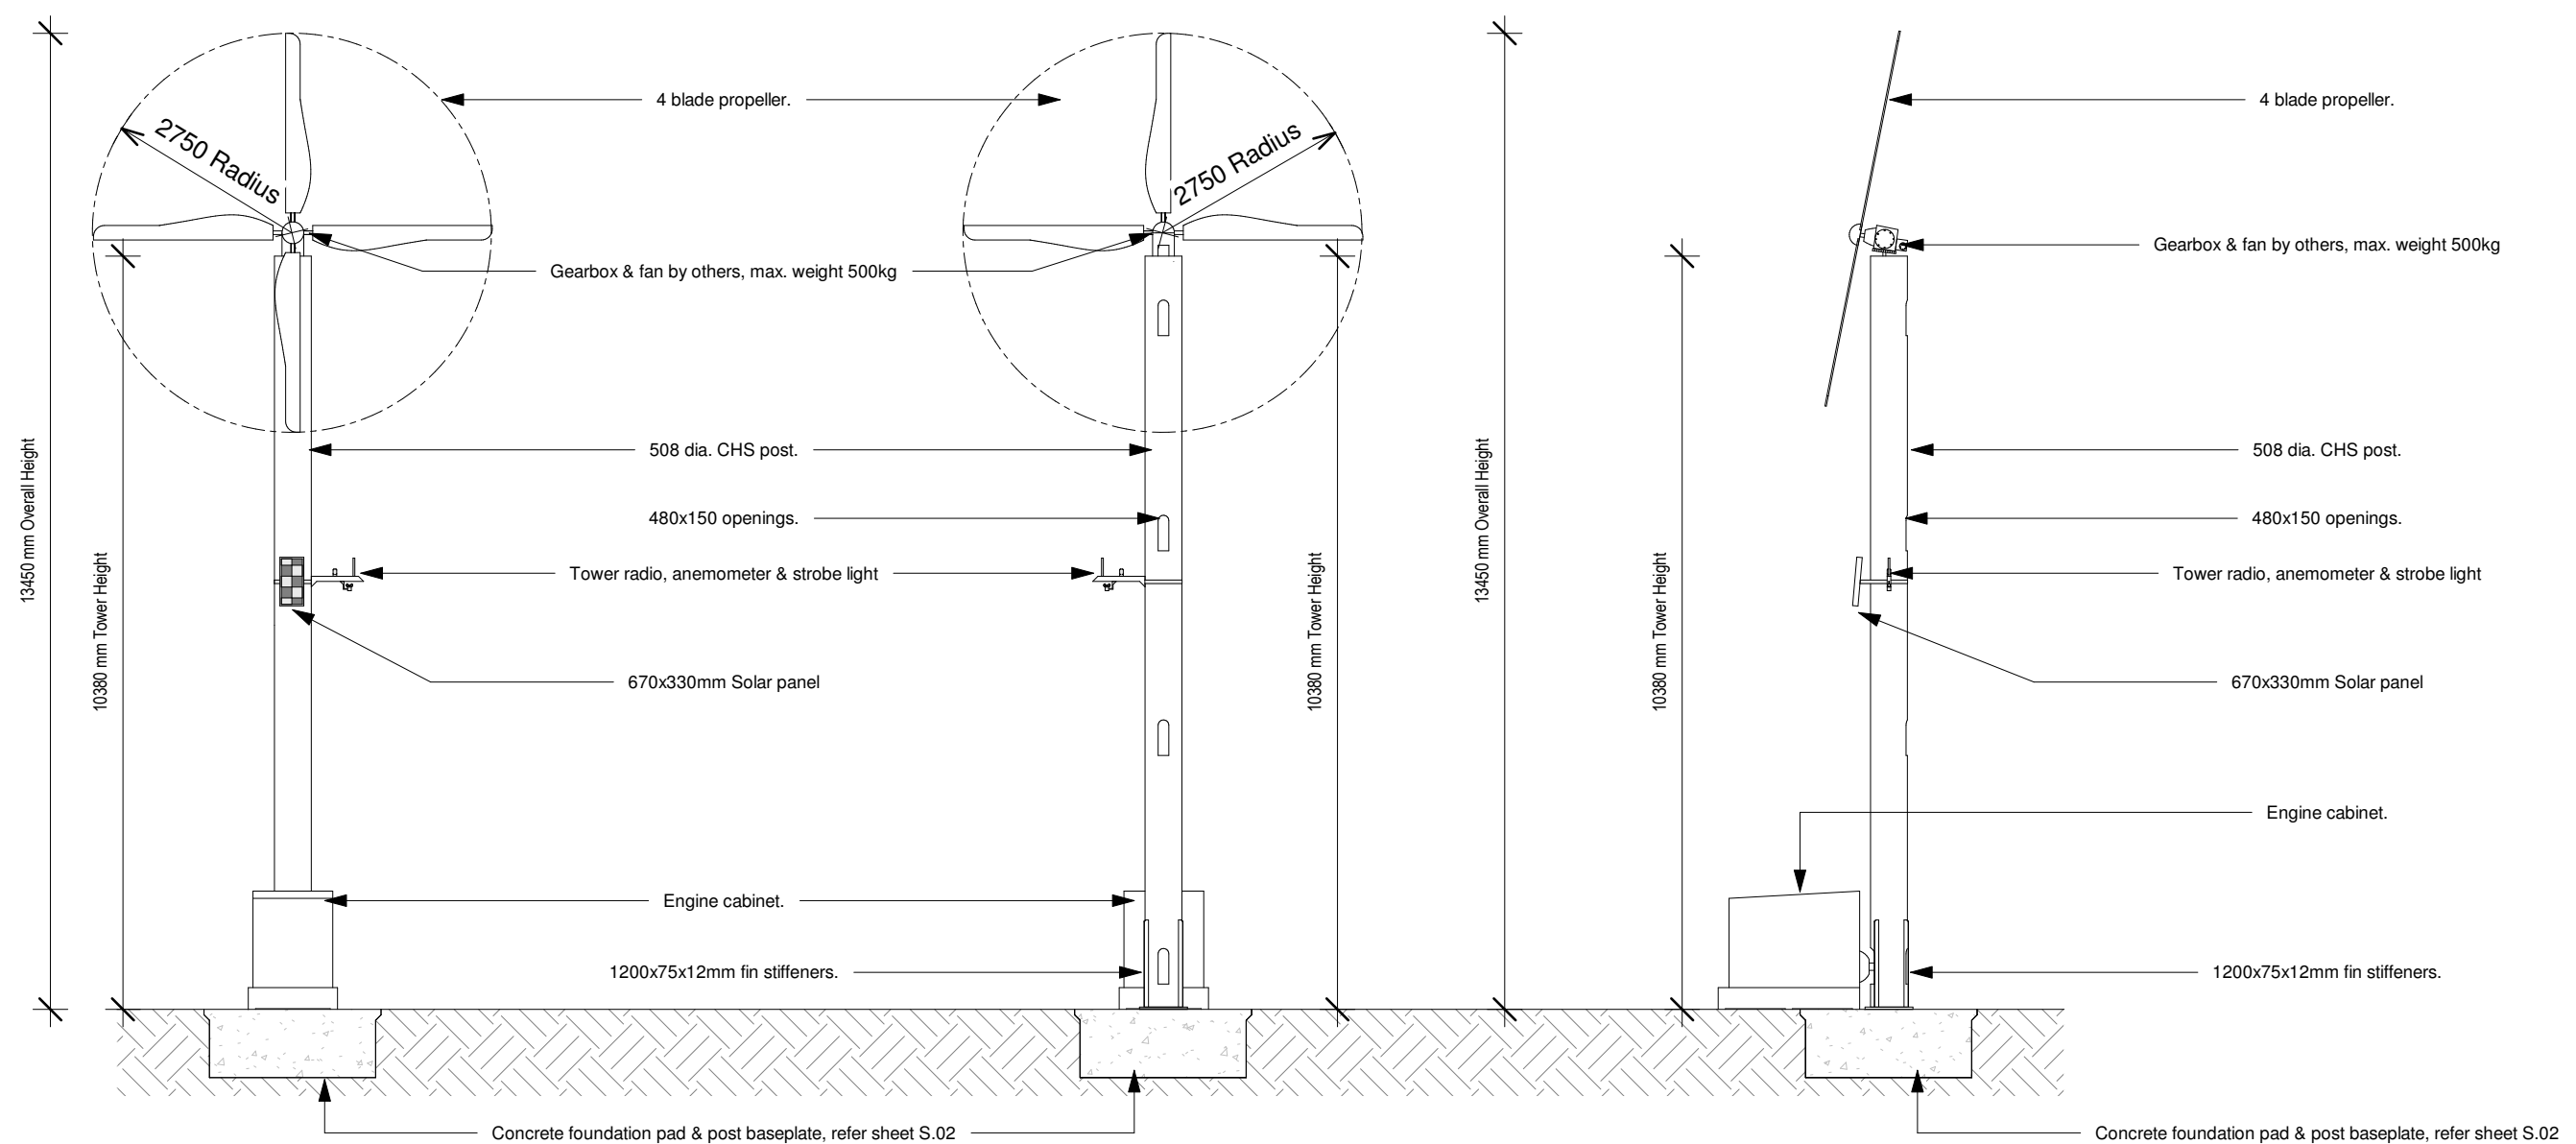

**1 C49 Frost Fans**  
1 : 100 @ A3

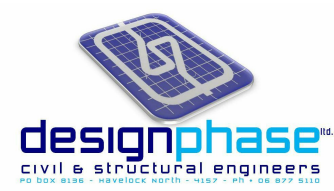

PH: 06 878 5130  
114 QUEEN STREET EAST, HASTINGS

**PROJECT TITLE**  
Frost Boss C49

**PROJECT ADDRESS**  
1429 Omaha Road, Twyford


**CLIENT NAME**  
Frsot Fans

**SHEET NAME**  
C49 Tower Elevations


DATE 01/03/2019  
DRAWN BY KB

PROJECT NO. 1951  
SHEET NO. S.01



NO.	DATE	DESCRIPTION
1	01/03/2019	ISSUE

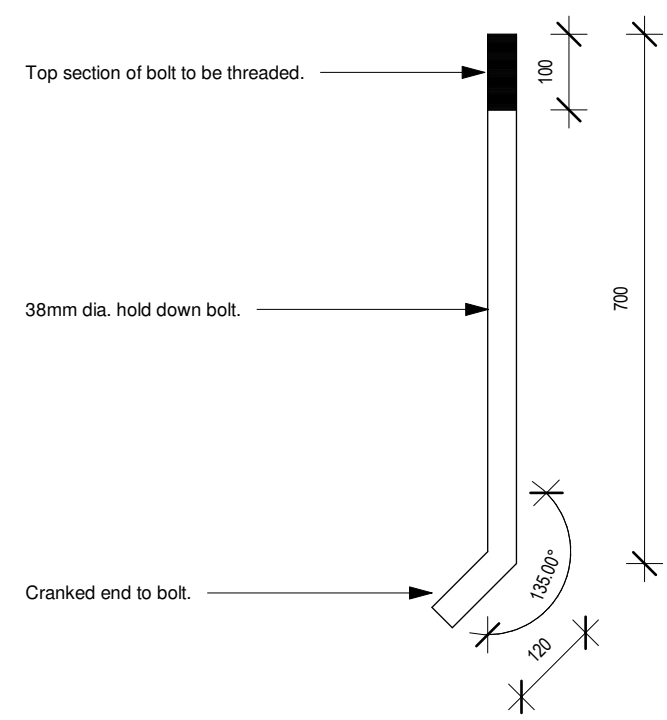


**1 Tower HD Bolt**  
1 : 10 @ A3

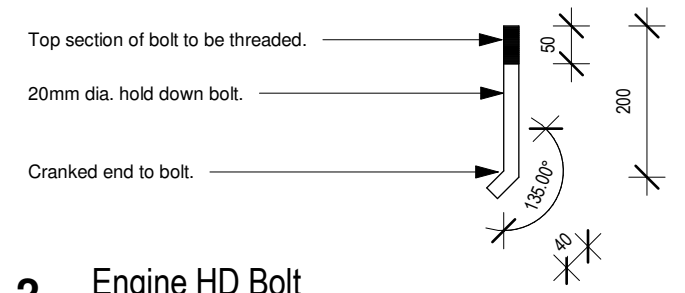

**2 Engine HD Bolt**  
1 : 10 @ A3

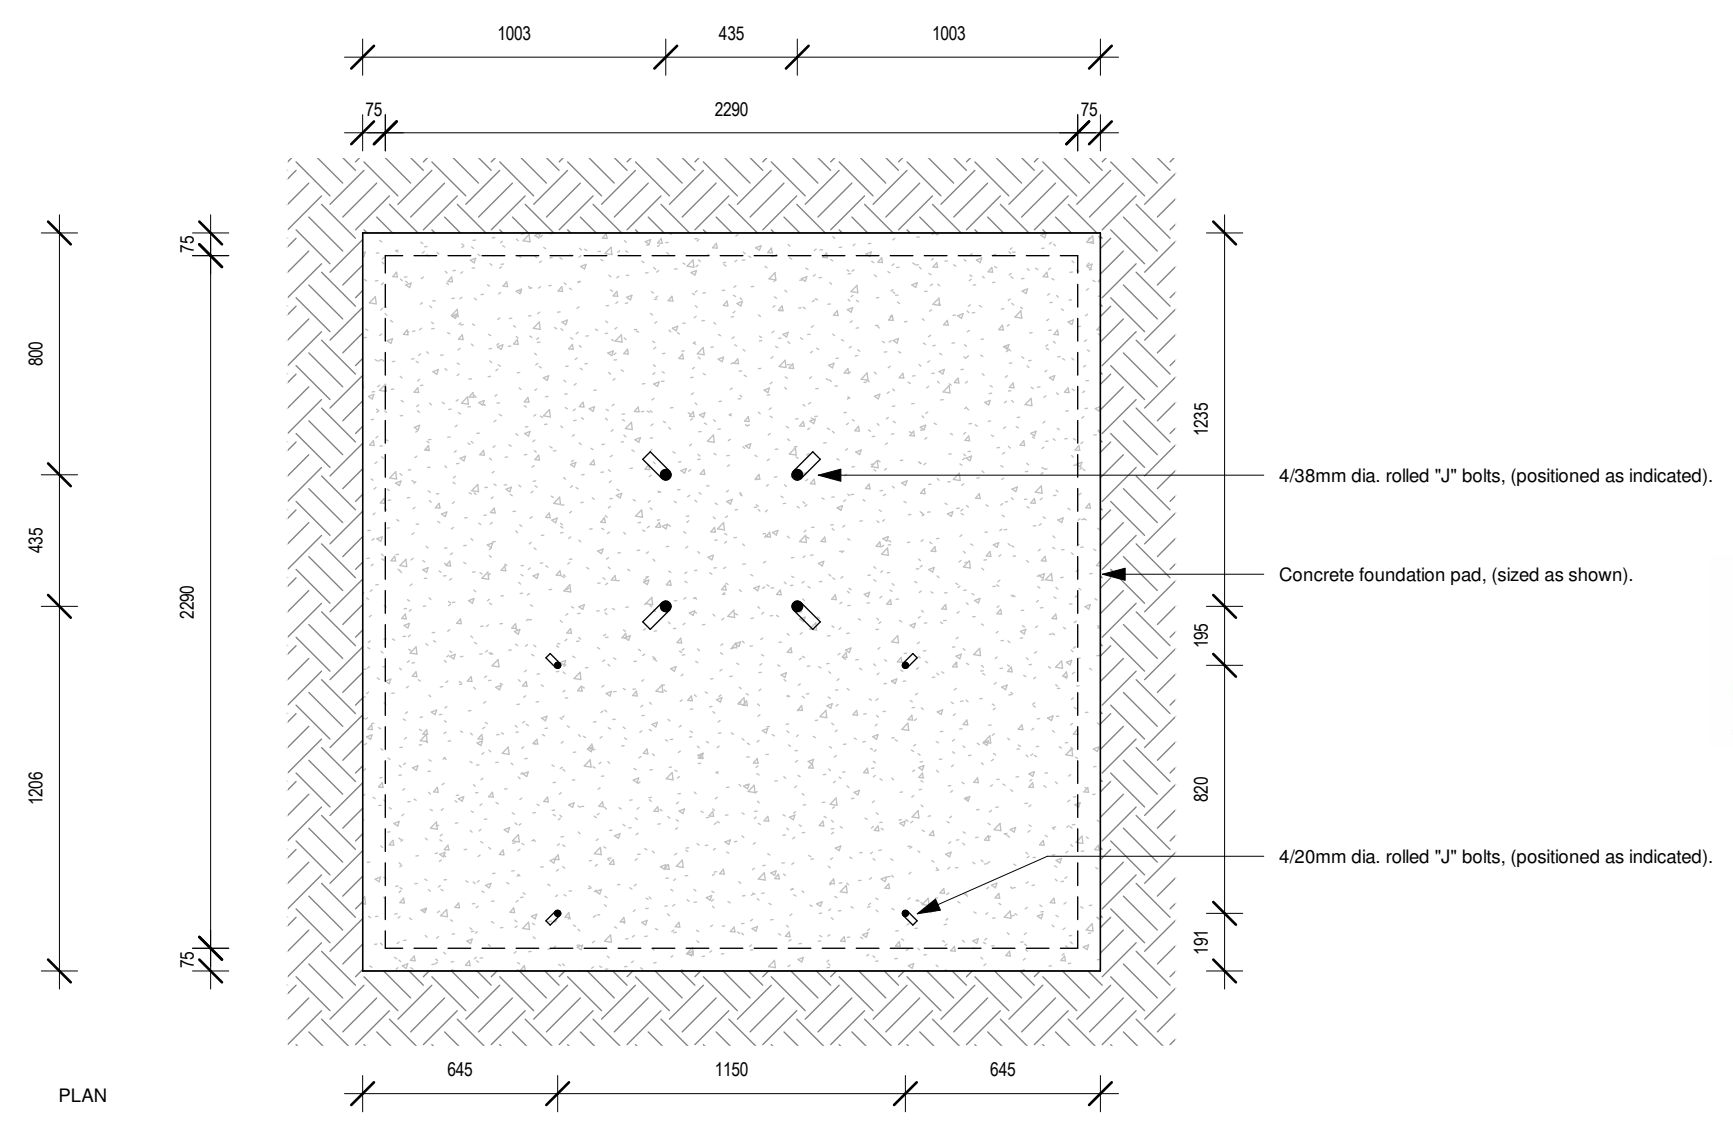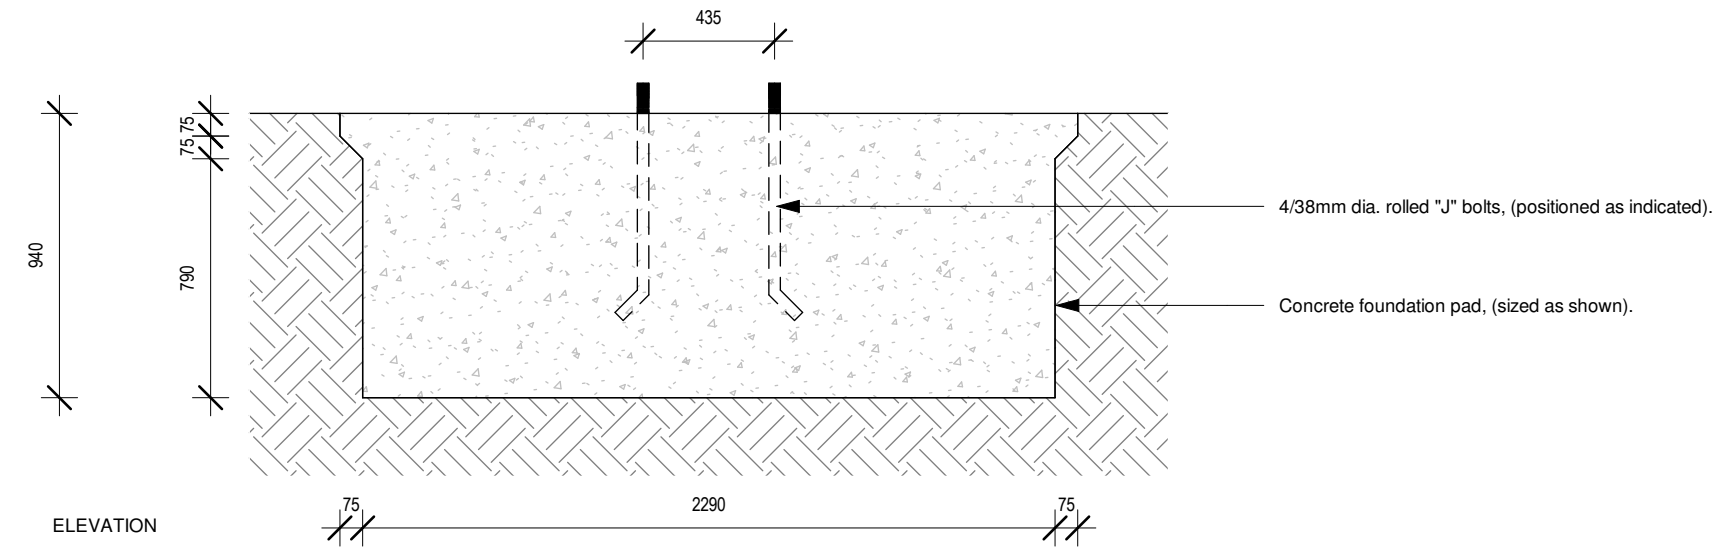

**4 Tower Foundation**  
1 : 25 @ A3

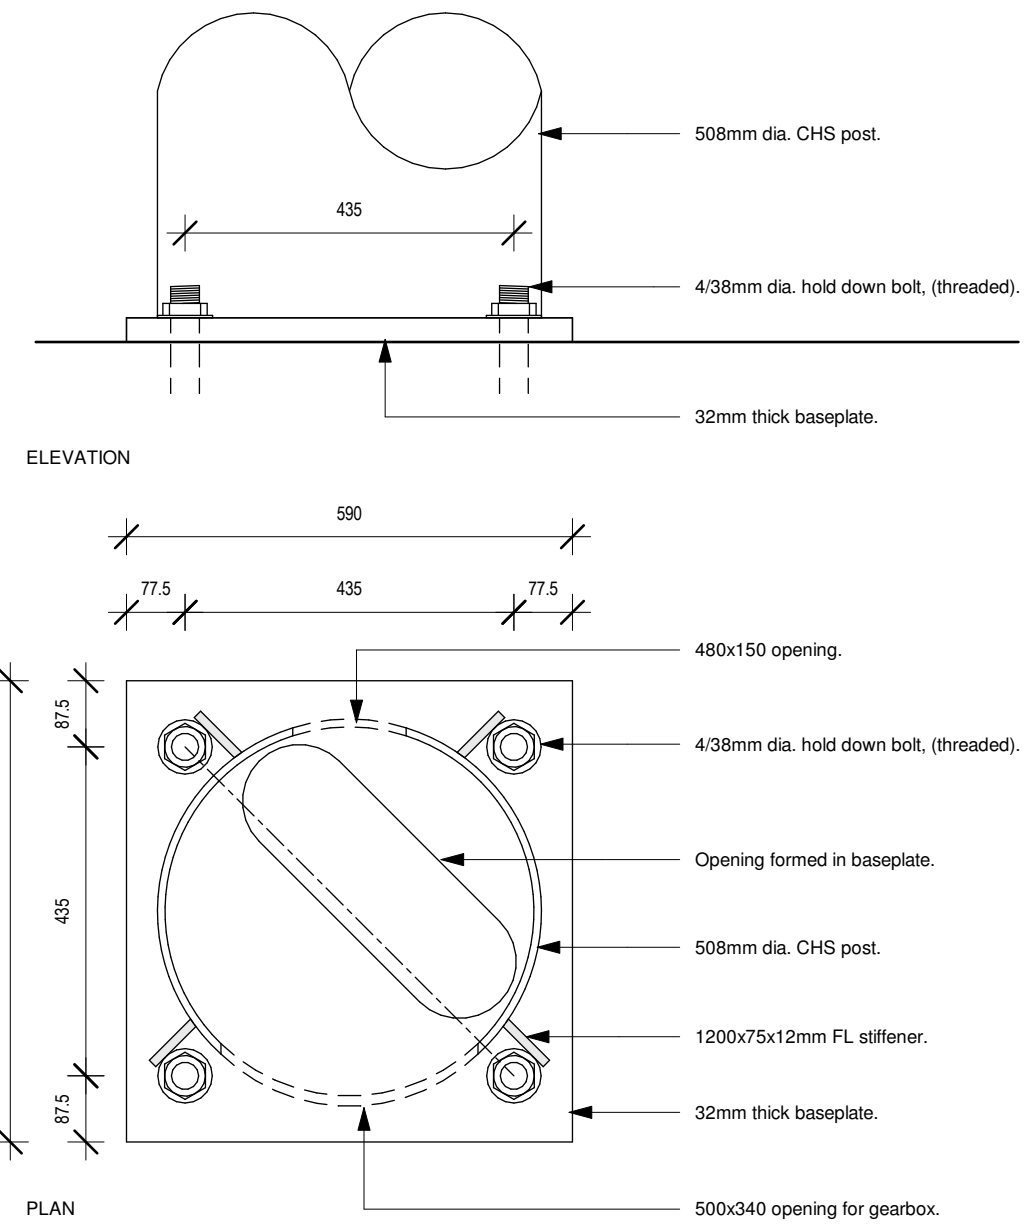

**3 Tower Baseplate**  
1 : 10 @ A3



PH: 06 878 5130  
114 QUEEN STREET EAST, HASTINGS

**PROJECT TITLE**  
Frost Boss C49

**PROJECT ADDRESS**  
1429 Omaha Road, Twyford

**CLIENT NAME**  
Frsot Fans

**SHEET NAME**  
C49 Foundation & Baseplate Details

DATE 01/03/2019  
DRAWN BY KB

PROJECT NO. SHEET NO.  
1951 S.02